


# INTL BUILDERS SHOW

02/08/22 - 02/10/22

ORANGE COUNTY CONVENTION CENTER - HALLS N/S - ORLANDO, FL

REVISION  
Date: 8/20/2021  
By: Brianne McDede  
BOOTH COUNT

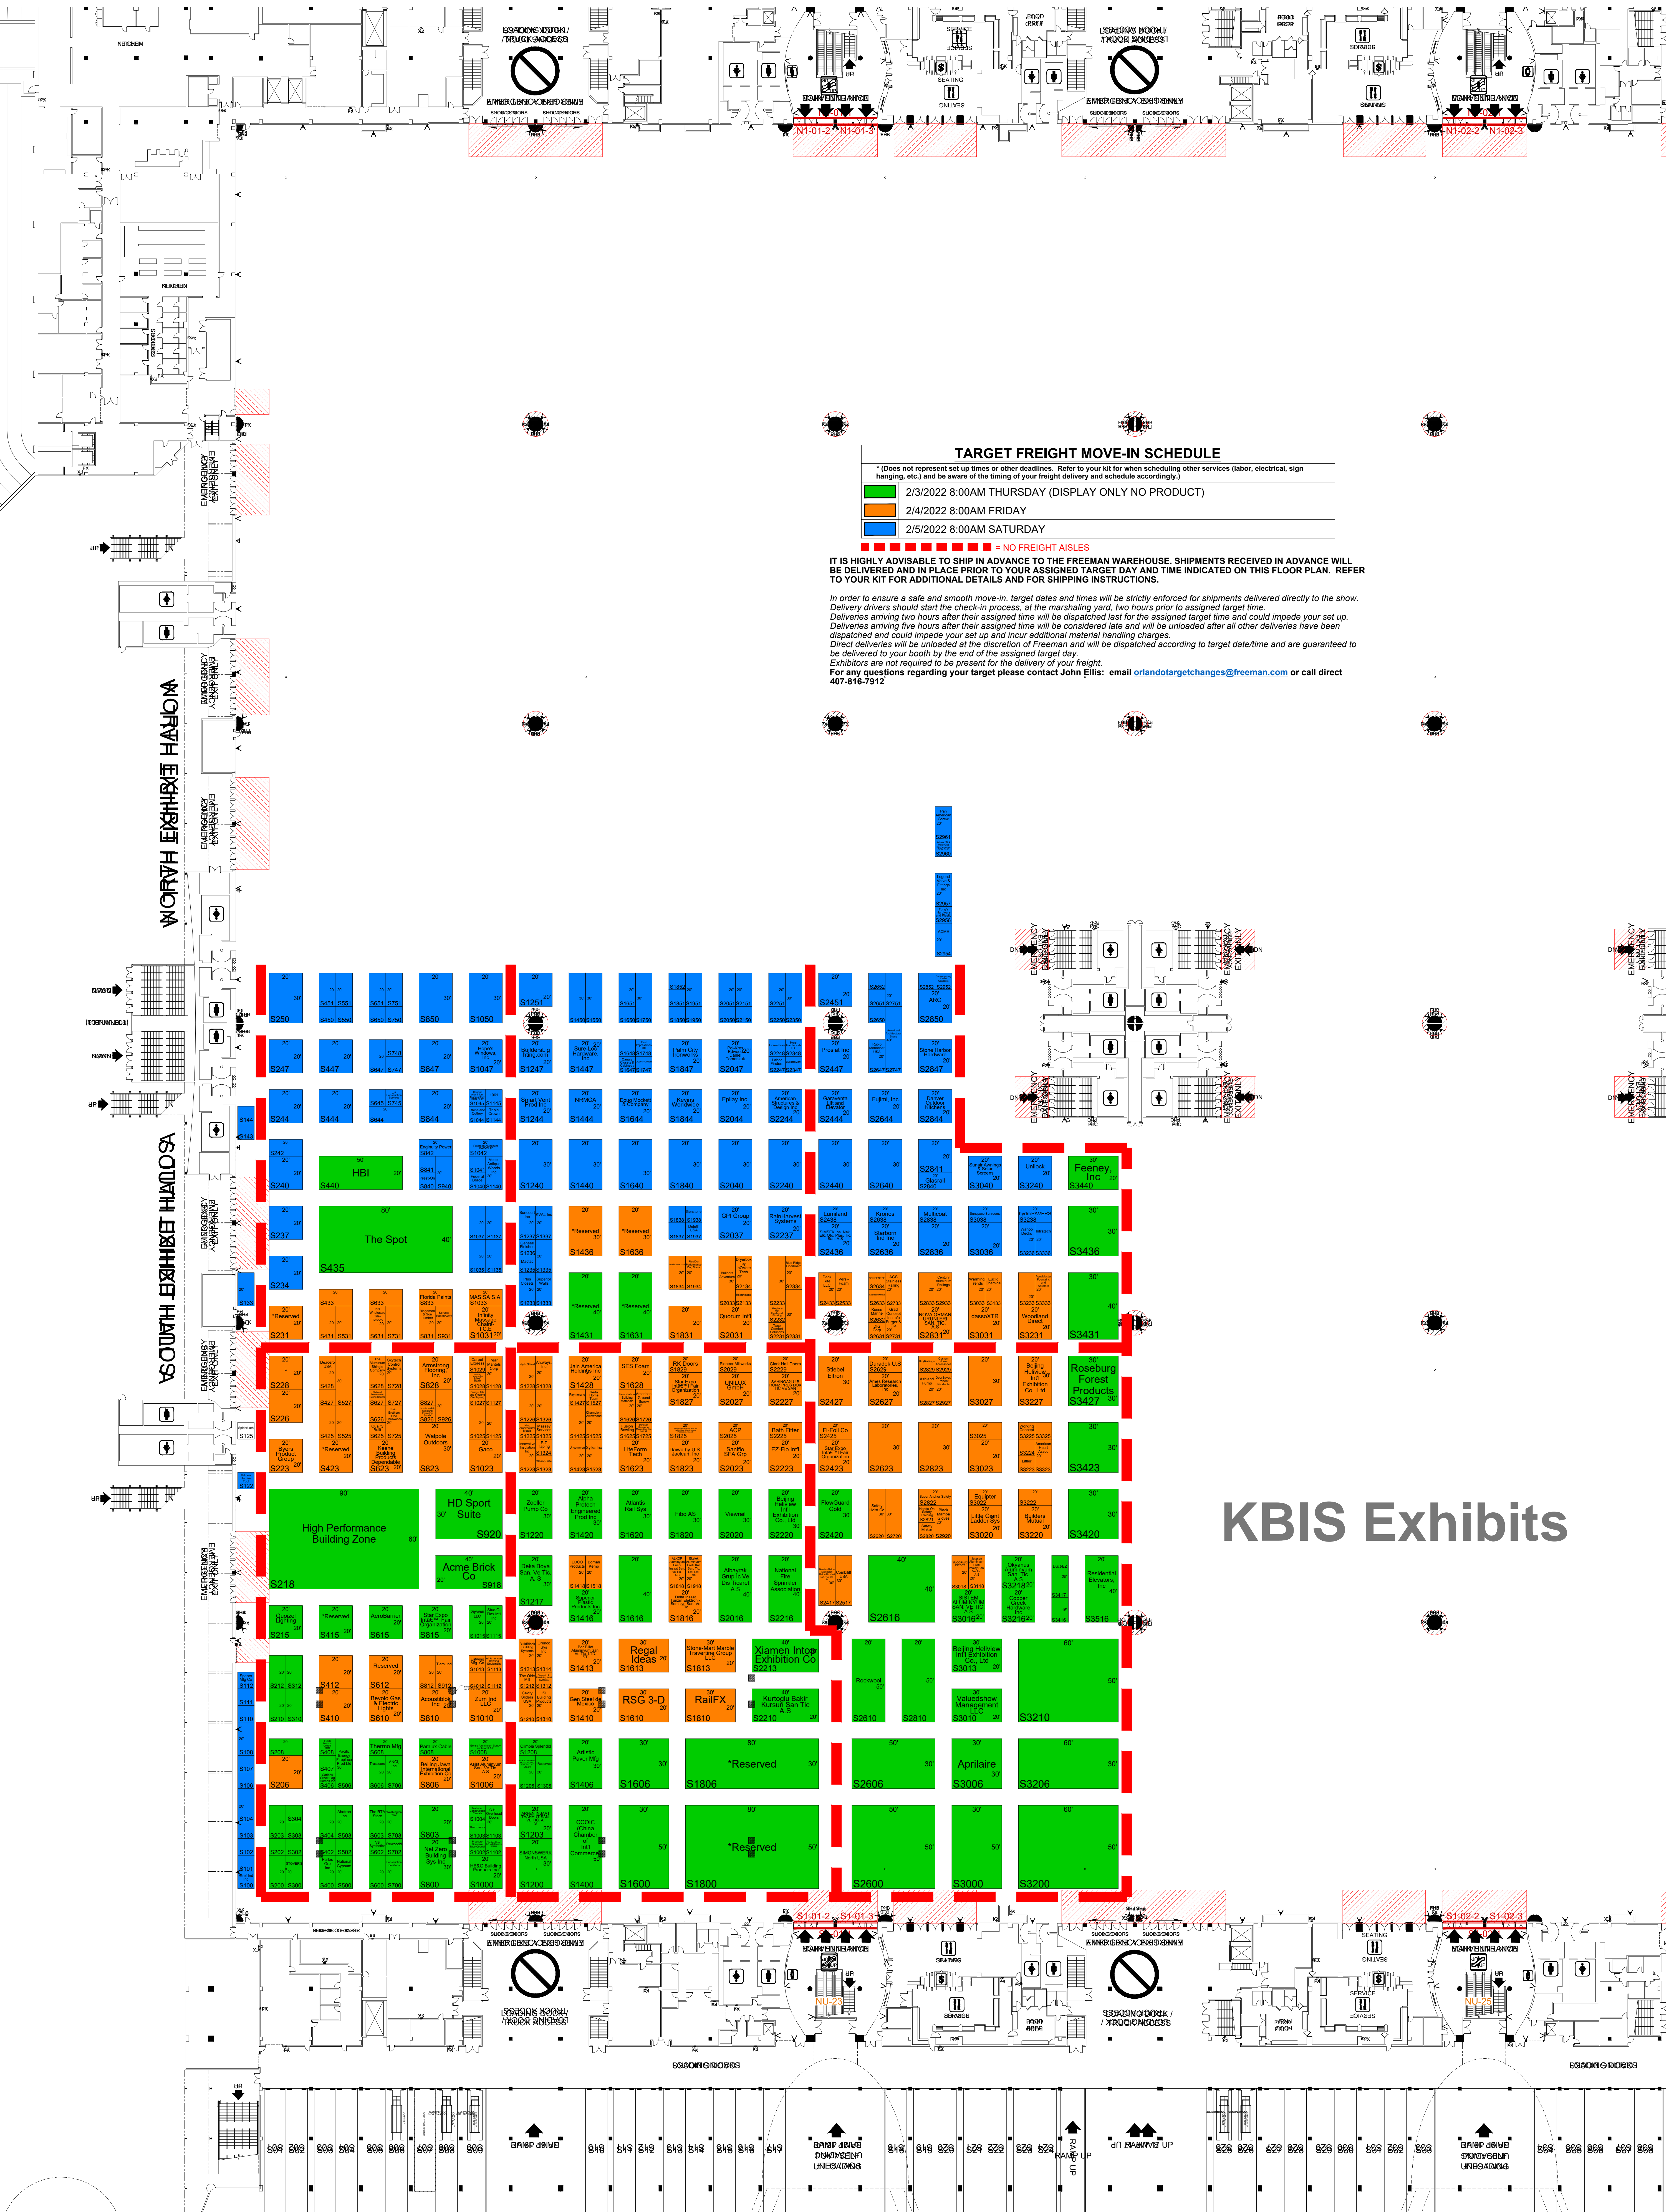

**TARGET FREIGHT MOVE-IN SCHEDULE**

\* (Does not represent set up times or other deadlines. Refer to your kit for when scheduling other services (labor, electrical, sign hanging, etc.) and be aware of the timing of your freight delivery and schedule accordingly.)

Green	2/3/2022 8:00AM THURSDAY (DISPLAY ONLY NO PRODUCT)
Orange	2/4/2022 8:00AM FRIDAY
Blue	2/5/2022 8:00AM SATURDAY

Red dashed line = NO FREIGHT AISLES

IT IS HIGHLY ADVISABLE TO SHIP IN ADVANCE TO THE FREEMAN WAREHOUSE. SHIPMENTS RECEIVED IN ADVANCE WILL BE DELIVERED AND IN PLACE PRIOR TO YOUR ASSIGNED TARGET DAY AND TIME INDICATED ON THIS FLOOR PLAN. REFER TO YOUR KIT FOR ADDITIONAL DETAILS AND FOR SHIPPING INSTRUCTIONS.

In order to ensure a safe and smooth move-in, target dates and times will be strictly enforced for shipments delivered directly to the show. Delivery drivers should start the check-in process, at the marshaling yard, two hours prior to assigned target time. Deliveries arriving two hours after their assigned time will be dispatched last for the assigned target time and could impede your set up. Deliveries arriving five hours after their assigned time will be considered late and will be unloaded after all other deliveries have been dispatched and could impede your set up and incur additional material handling charges. Direct deliveries will be unloaded at the discretion of Freeman and will be dispatched according to target date and time and are guaranteed to be delivered to your booth by the end of the assigned target day. Exhibitors are not required to be present for the delivery of your freight. For any questions regarding your target please contact John Ellis: email [orlandotargetchanges@freeman.com](mailto:orlandotargetchanges@freeman.com) or call direct 407-816-7912

**KBIS Exhibits**

BUILDING LEGEND

DRAWING INFO

Passport Line Item Number:  
**#6884651**  
Facility:  
ORANGE COUNTY CONVENTION CENTER  
Facility Location:  
ENTER LOCATION IN FACILITY  
City & State:  
ORLANDO, FL  
Scale: 1/32" = 1'-0"  
Project #: 448961  
Acct. Sales: JEFF MCCAUG  
Acct. Mgmt.: GINA CALDERON  
Started By: ENTER FULL NAME, STUDIO  
Prod. Branch: ORLANDO

**Freeman**

**Disclaimer** - This floor plan is preliminary and subject to change pending review and official approval by all authorities having jurisdiction. Every effort has been made to ensure the accuracy of all information contained on this floor plan. However, no warranties, either expressed or implied, are made with respect to this floor plan. If the location of building columns, utilities or other architectural components of the facility is a consideration in the construction or usage of an exhibit, it is the sole responsibility of the exhibitor to physically inspect the facility to verify all dimension and locations.

**Confidential and Proprietary** - the information contained herein is the proprietary information of Freeman and by accessing the information, the recipient agrees to keep the information confidential and not disclose it to any third party without the prior consent of Freeman. Recipient also agrees to only use the information for its internal evaluation purposes and for no other purpose, without the prior consent of Freeman.

File Path: C:\Vault\Designs\Projects\Intl Builders Show\IBS2022\Event\Floor Plans\Deliverables\IBS 2022 NS L1 TARGET.dwg | Tab Name: L6884651.FP